




PLAN

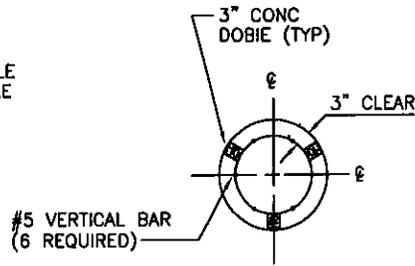

PLAN

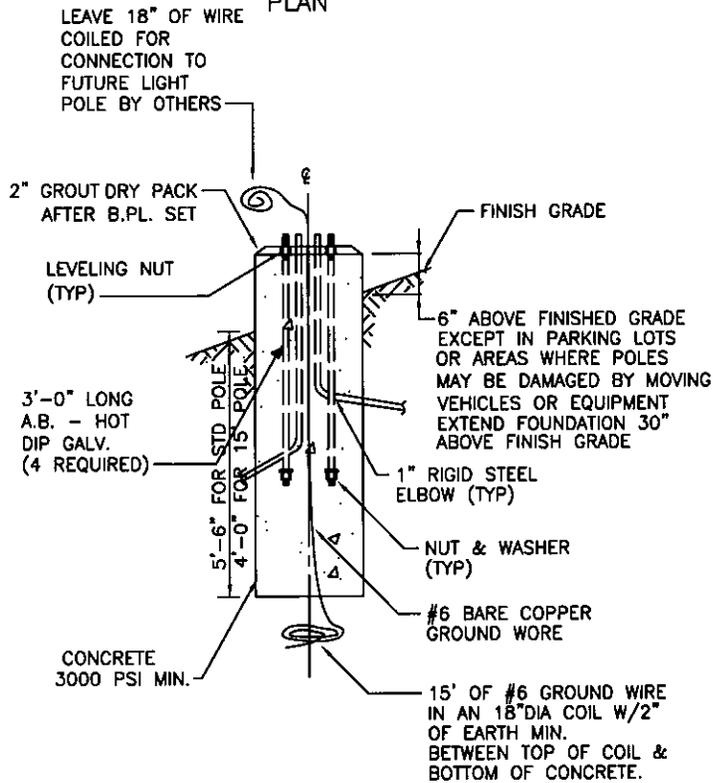

ELEVATION
BOLTING

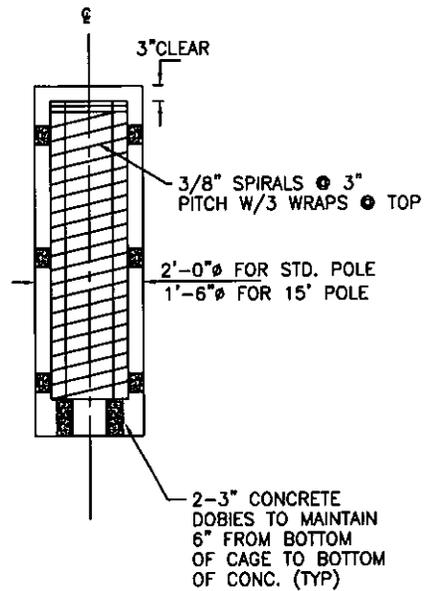

ELEVATION
REBAR

STREET LIGHT FOUNDATION DETAIL

STREET LIGHT FOUNDATION DETAILS

REVISED 04/09/12

LBNL CIVIL STANDARDS
STREET LIGHT FOUNDATION DETAILS

DRAWN BY	DATE
CHECKED BY	
APPROVED BY	
CAD FILE PATH	
SCALE NTS	
DRAWING NO. C 1 0 1	SHEET
PROJECT NO.	

UNIVERSITY OF CALIFORNIA LAWRENCE BERKELEY NATIONAL LABORATORY
FACILITIES DIVISION