


1-1/2" WIDE X 18GA.
STRAP AROUND DUCT
WITH 3/8" BOLT
TO SUPPORT


SUPPORT BASE
WELD ALL AROUND
TO UPRIGHT & LAG
TO SLEEPER WITH
LAG SCREWS MIN.
SEE STRUCT. DWG.

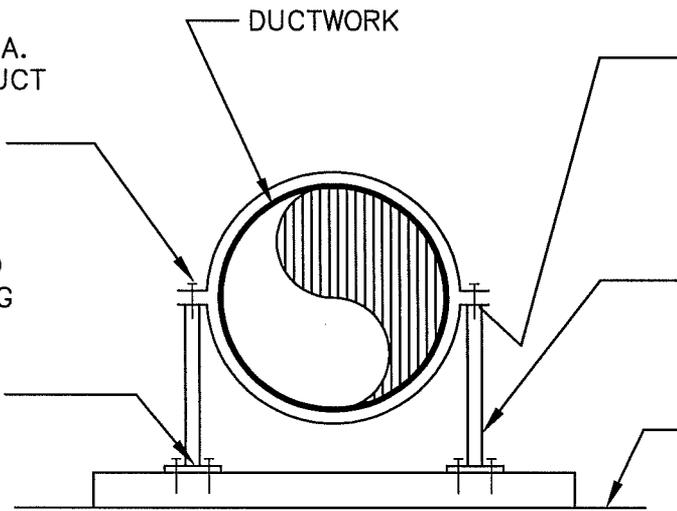

1-1/2" X 1-1/2" X 1/8"
TACK PLATE TO TOP
OF SUPPORT FOR
BOLTING DUCT STRAP

STEEL SUPPORT
SEE STRUCT. DWG

ROOF

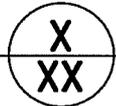

DUCT SUPPORT DETAIL

SCALE: NONE

LBNL STANDARD DUCT SUPPORT DETAIL	DRAWN BY	DATE
	CHECKED BY	
	APPROVED BY	
	CAD FILE PATH	
SCALE NTS		
UNIVERSITY OF CALIFORNIA LAWRENCE BERKELEY NATIONAL LABORATORY FACILITIES DIVISION	DRAWING NO. H 1 1 8	SHEET
	PROJECT NO.	